



EXTERIOR WALL PANEL ASSEMBLY DRAWINGS
FOR THE:

Insular

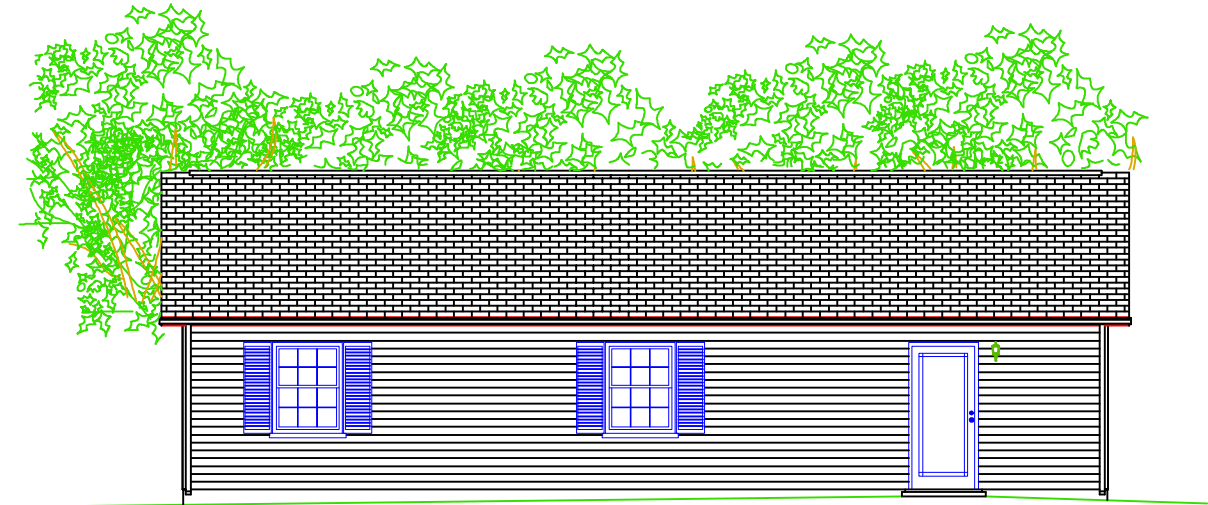

VERTICAL WIRECHASE
PANEL SHIP LAP

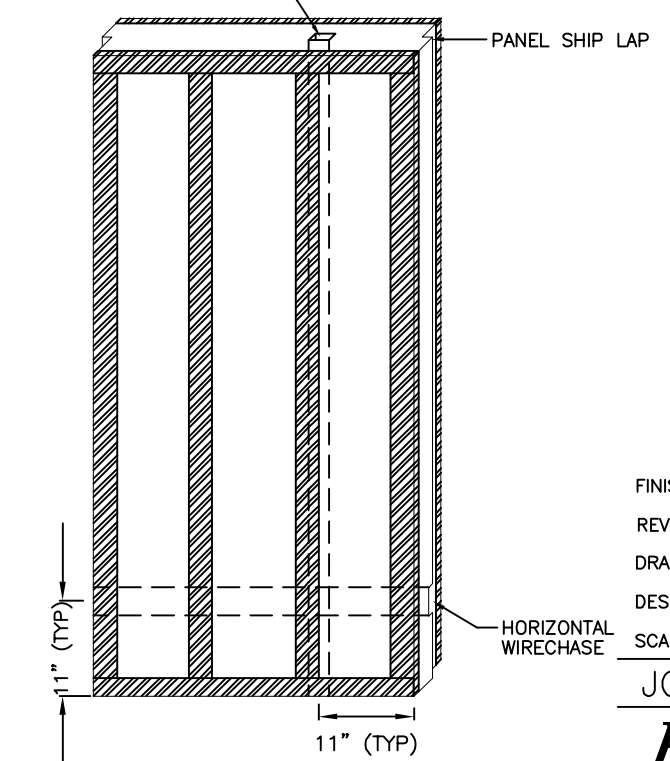

TYPICAL WIRECHASE LOCATIONS
PANEL AS VIEWED FROM INSIDE
OF THE STRUCTURE

FINISH DATE: 10/12/2005
REVISED DATE:
DRAWN: JPB
DESIGNED:
SCALE: NTS

JOB NUMBER

Brittani
COVER

ABBREVIATIONS :

@	At
A.F.F.	Above Finish Floor
"C"	Metal "C"
C. J.	Ceiling Joist
CMU	Concrete Masonry Unit
CONC.	Concrete
COR.	Corner
DIA.	Diameter
ENG.	Engineer / Engineering
EXT.	Exterior
F. J.	Floor Joist
FT.	Foot / Feet
FTG.	Footing
GA	Gauge
HDR.	Header
INT.	Interior
INSUL.	Insulation / Insulated
JST.	Joist
"L"	Metal "L"
L. F.	Linear Foot / Linear Feet
L.V.L.	Laminated Veneer Lumber


MAX.	Maximum
MIN.	Minimum
MISC.	Miscellaneous
NLE	No Leading Edge
NLL	No Lap Left
NLR	No Lap Right
NOM.	Nominal
O. C.	On Center
OPT.	Optional
P. T.	Pressure Treated
RAD.	Radius
SF	Square Foot / Square Feet
SQ.	Square
SPEC.	Specification
TYP.	Typical
W/	With
W.W.M.	Welded Wire Mesh

ADDITIONAL COMPLIANCE REPORTS

HUD – Bulletin # 1072
UL-File NC 554
South Florida – HTL98072
Florida Product Approval – FL3491, FL2039
Energy Star Partner

BUILDING CODE LISTINGS

ICC - ES – Legacy Report # PFC-4216
BOCA – Report # 91-40
ICBO – Report # PFC-4216
SBCCI – Report # 2143

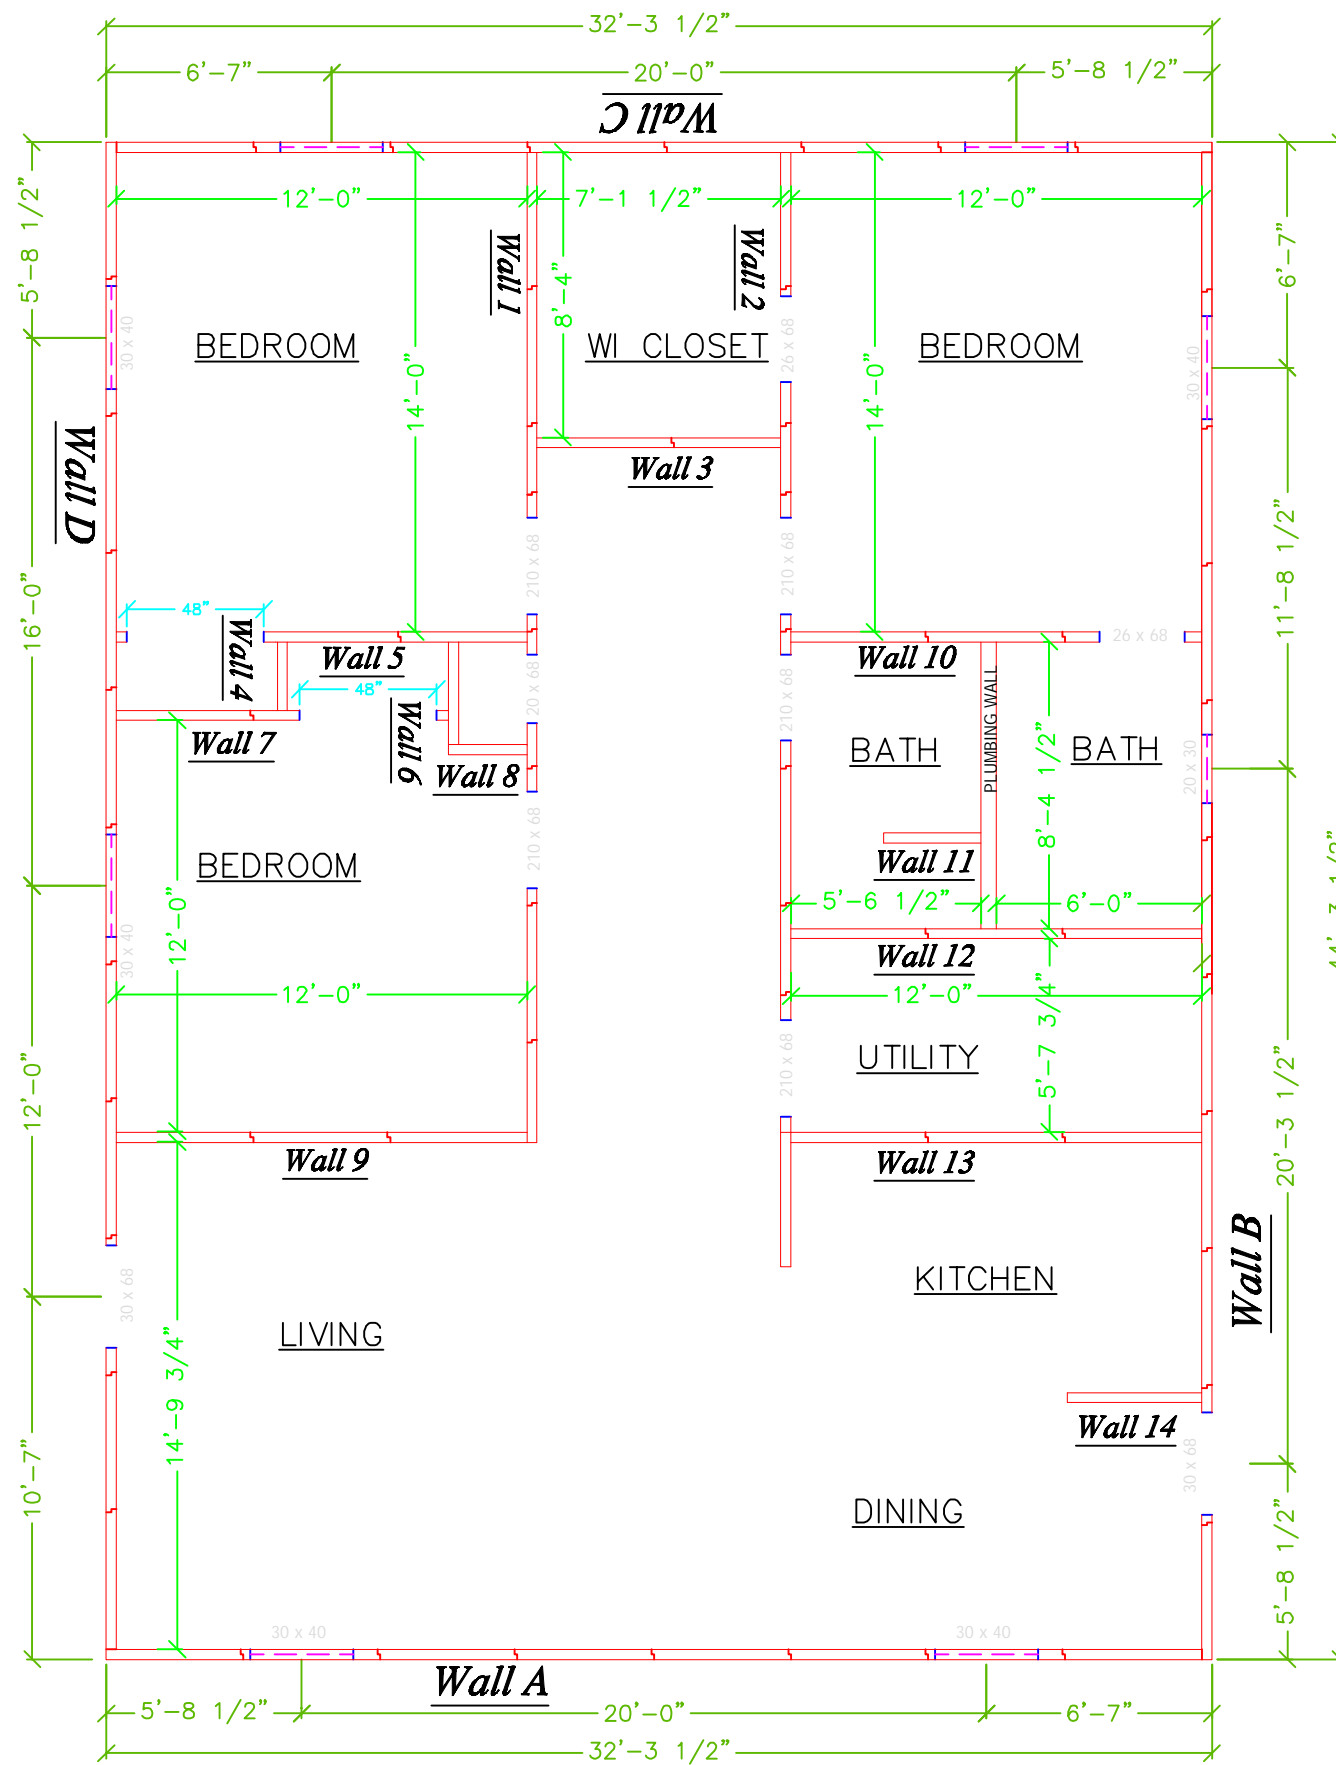


1430 SF. FLOOR PLAN

THE BRITTANI


FINISH DATE:	Aug 15, 2005
REVISED DATE:	
SCALE:	NTS
DESIGNED:	
DRAWN:	JPB

05-
JOB NUMBER


SHEET
FP1

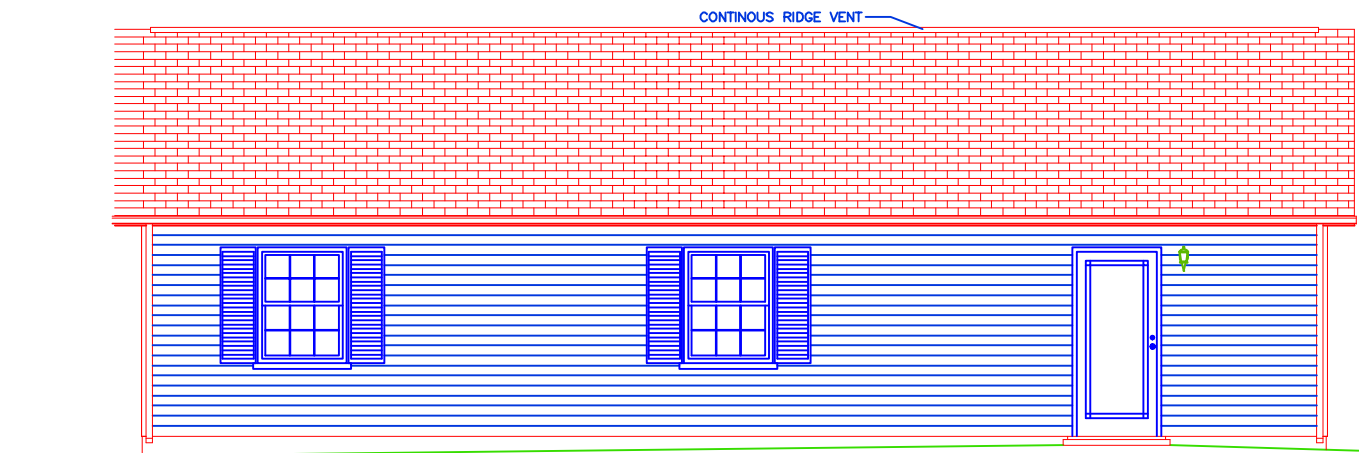


FRONT ELEVATION

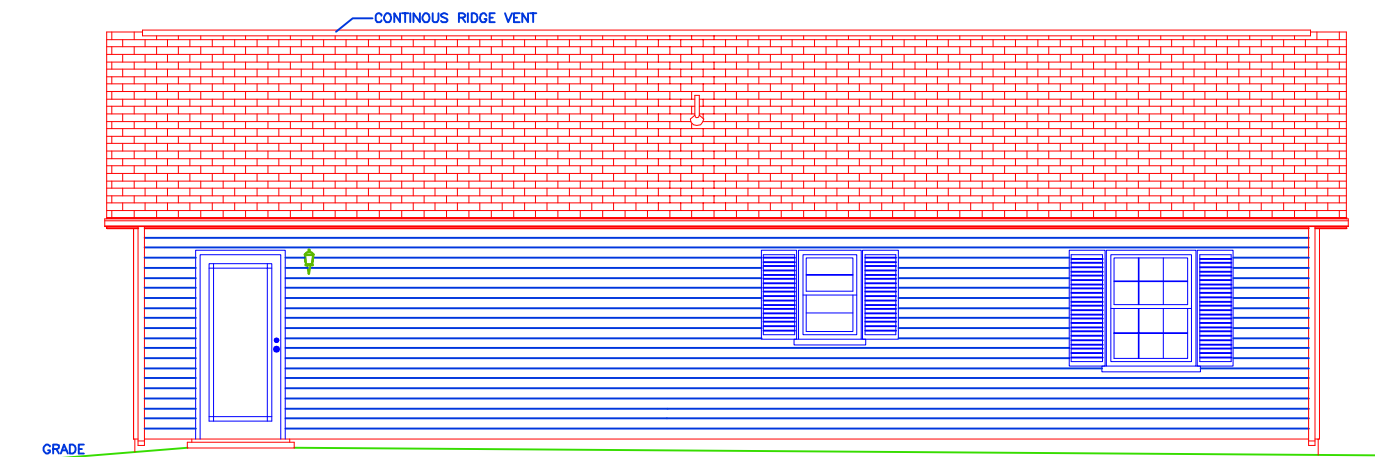

REAR ELEVATION

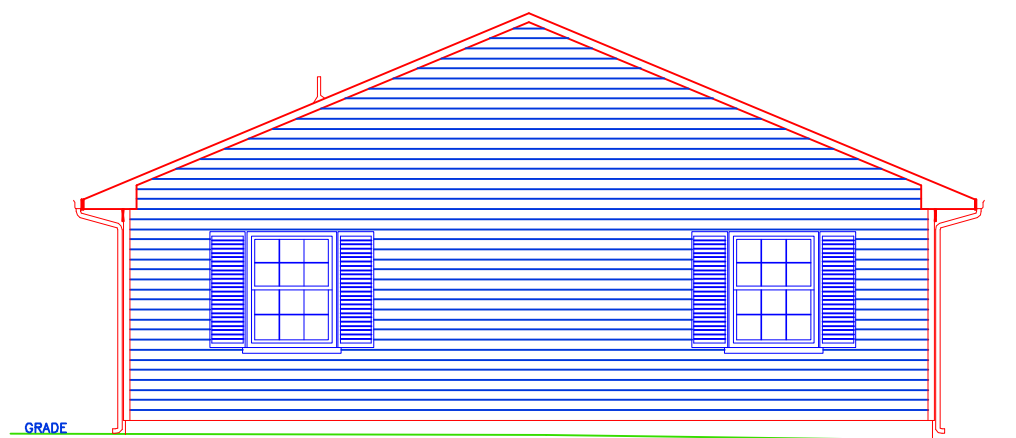

LEFT ELEVATION

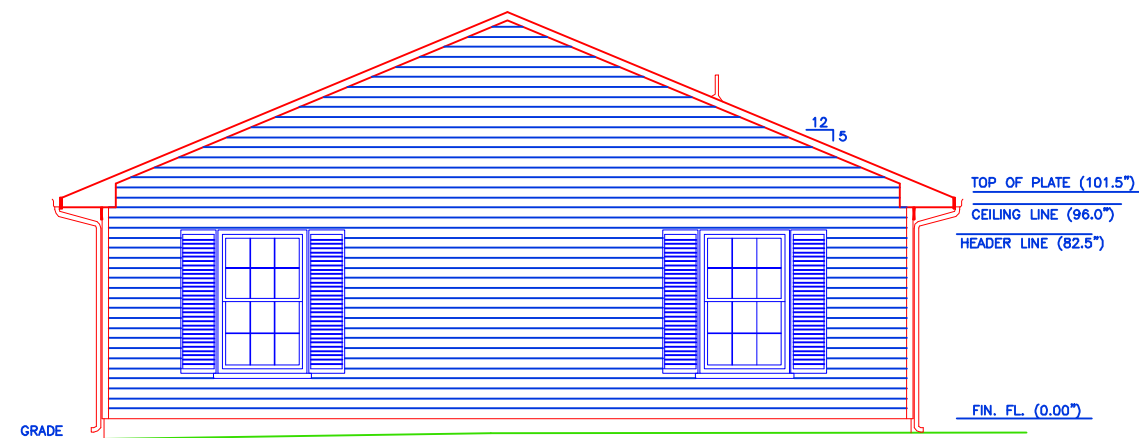



RIGHT ELEVATION

THE BRITTANI



FINISH DATE: Oct 12, 2005
 REVISED DATE:
 SCALE: NTS
 DESIGNED:
 DRAWN: JPB

05-
 JOB NUMBER

SHEET
Elevation

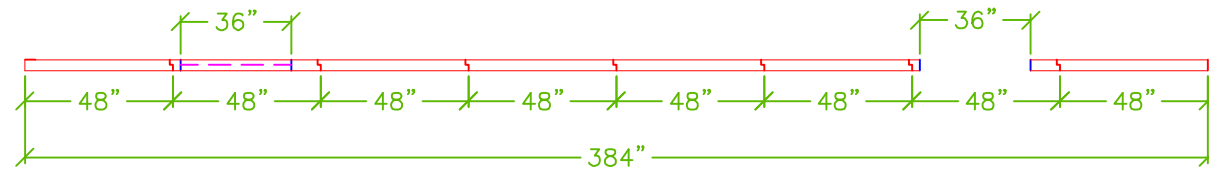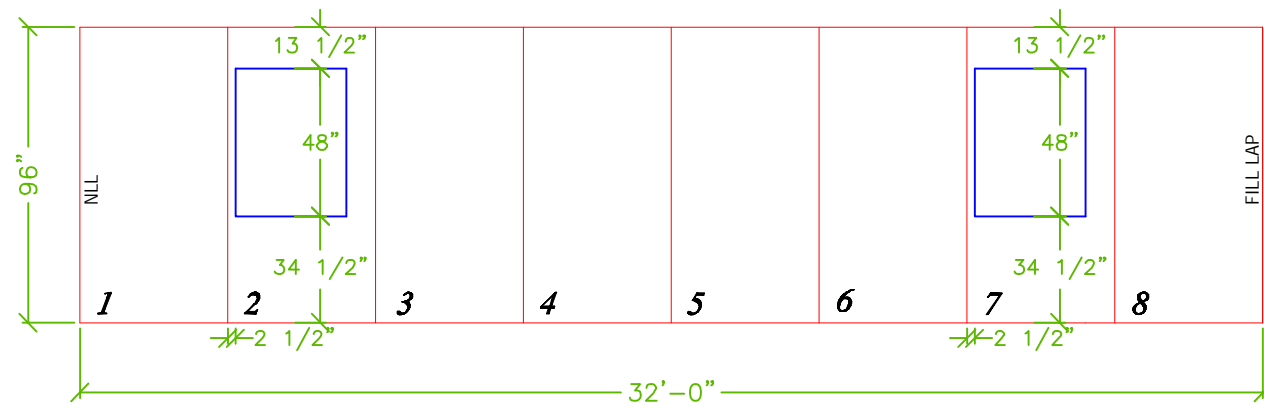

Wall A
 3 1/2" PANELS
 24GA TS @ 16" O.C.

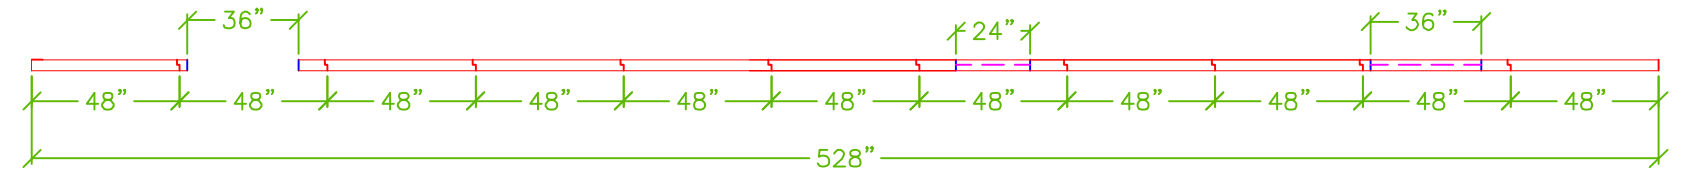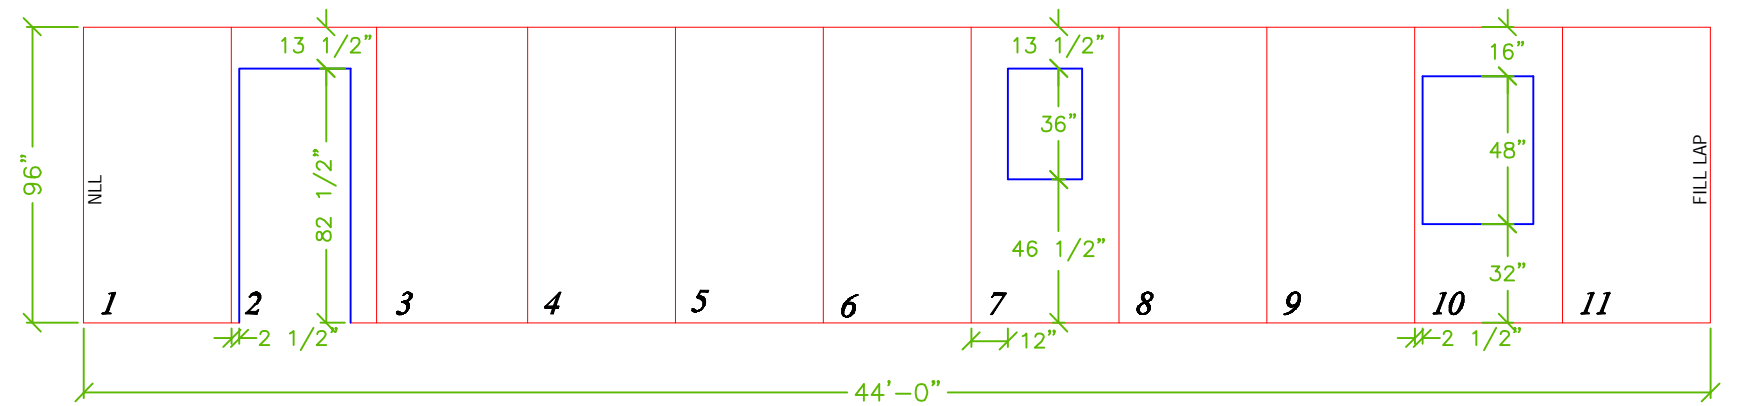



Wall B
 3 1/2" PANELS
 24GA TS @ 16" O.C.

THE BRITTANI



FINISH DATE:	Oct 12, 2005
REVISED DATE:	
SCALE:	NTS
DESIGNED:	
DRAWN:	JPB

05-
 JOB NUMBER

SHEET
1

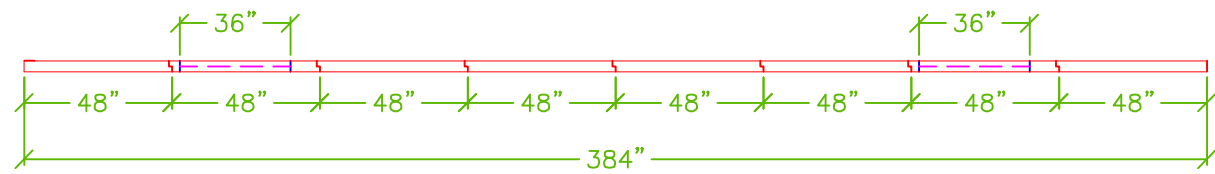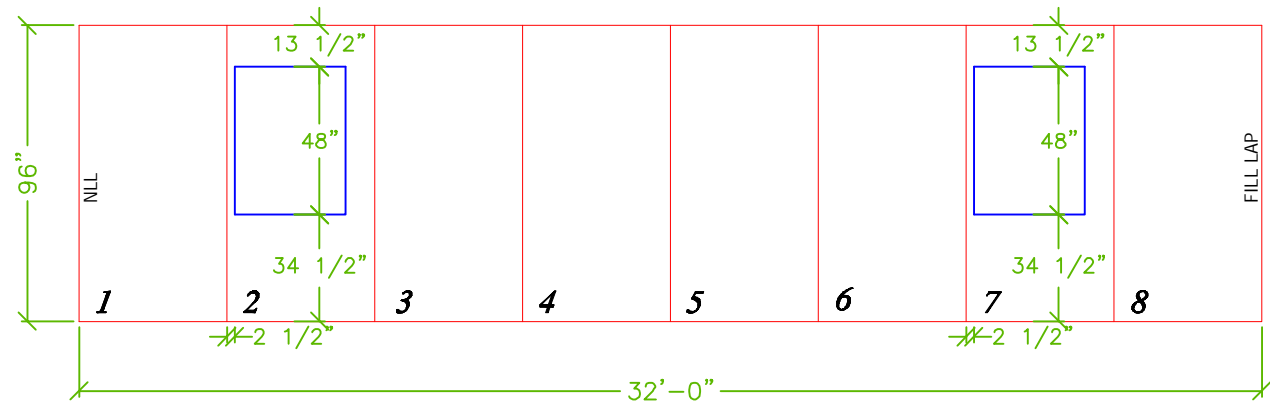

Wall C
 3 1/2" PANELS
 24GA TS @ 16" O.C.

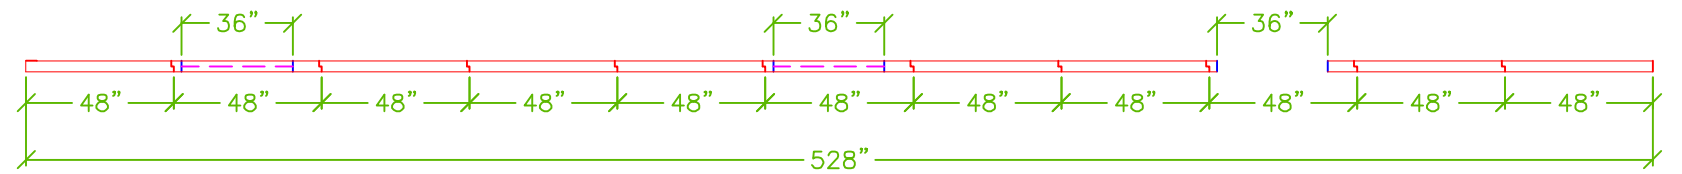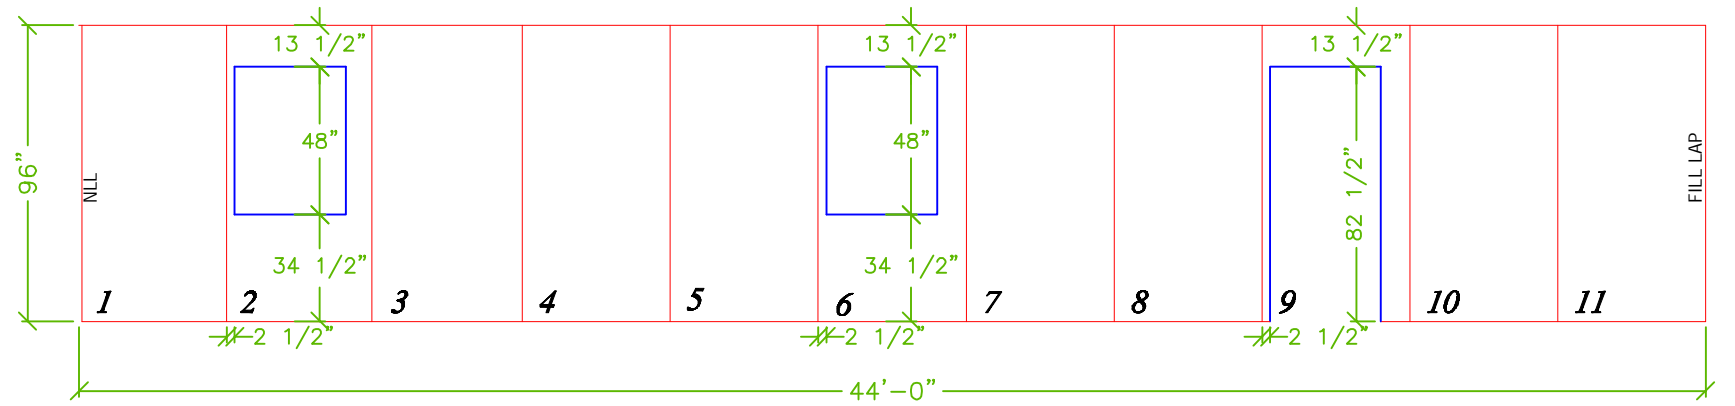



Wall D
 3 1/2" PANELS
 24GA TS @ 16" O.C.

THE BRITTANI

FINISH DATE: Oct 12, 2005
 REVISED DATE:
 SCALE: NTS
 DESIGNED:
 DRAWN: JPB



05-
 JOB NUMBER

SHEET
2

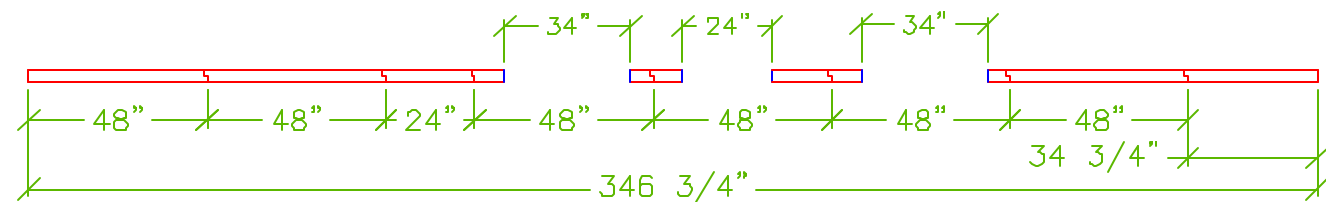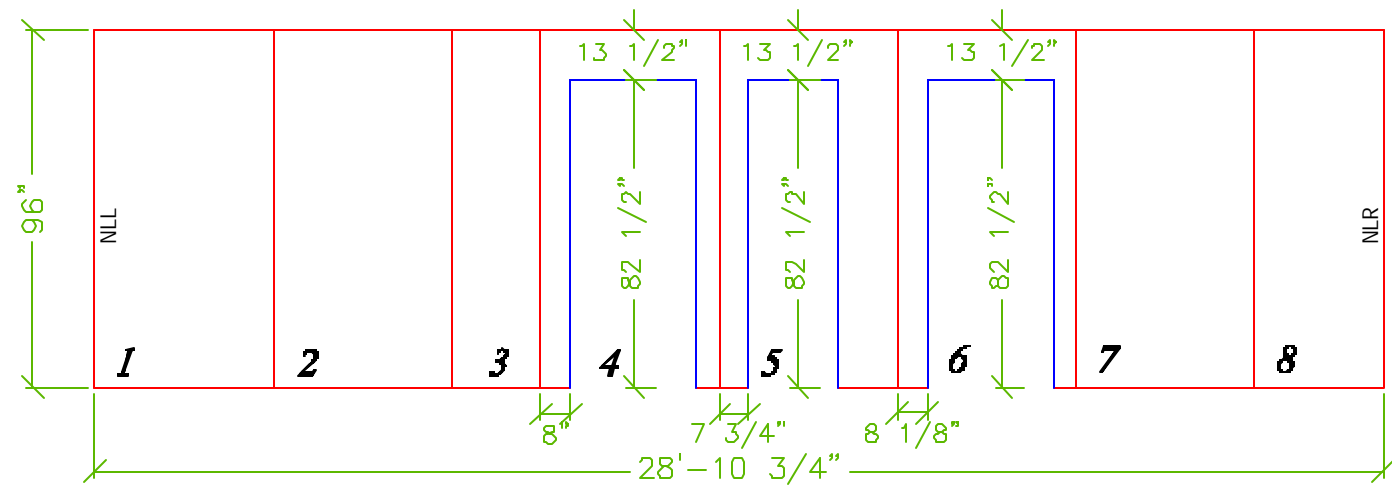

Wall 1

3 1/2" PANELS
24GA TS @ 16" O.C.

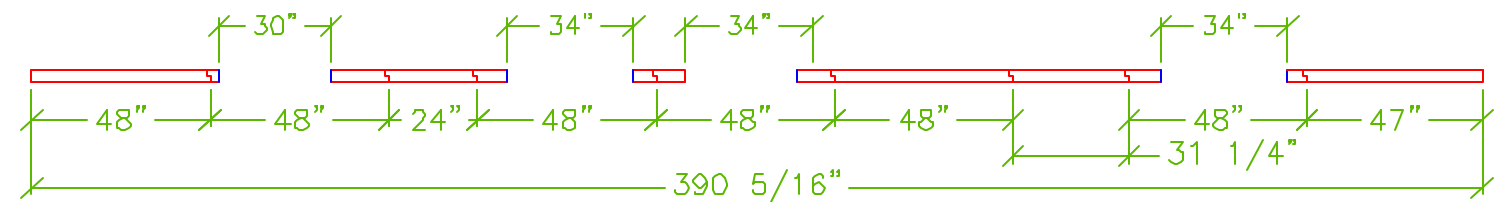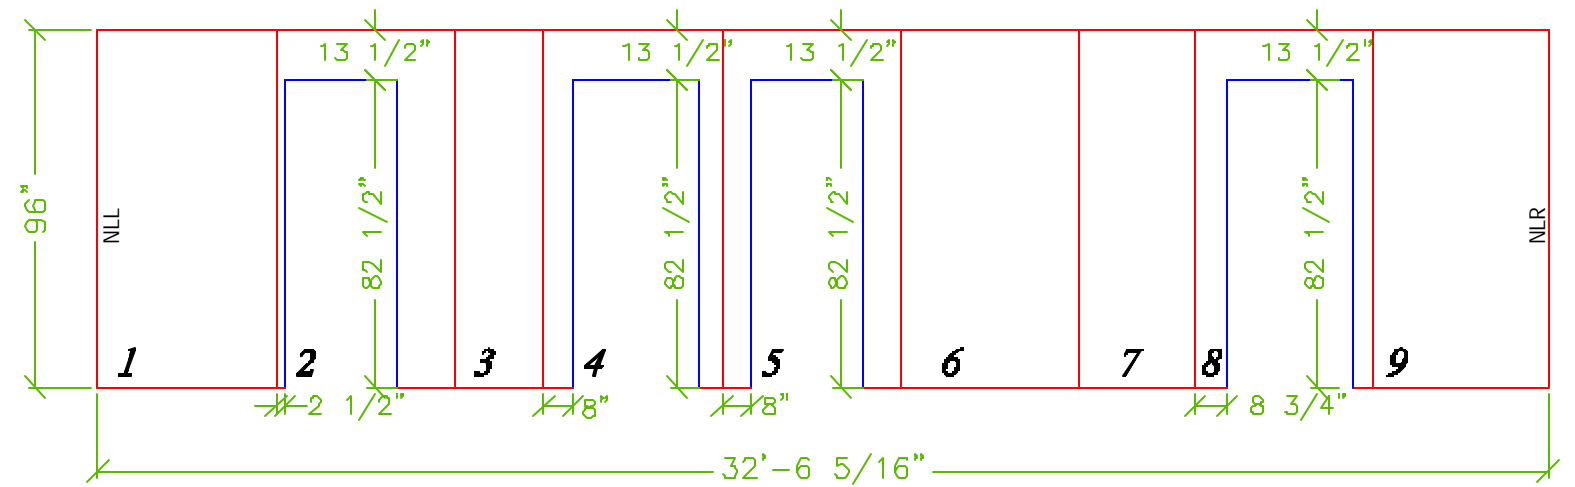

Wall 2



3 1/2" PANELS
24GA TS @ 16" O.C.

THE BRITTANI

FINISH DATE:	Oct 12, 2005
REVISED DATE:	
SCALE:	NTS
DESIGNED:	
DRAWN:	JPB



05-
JOB NUMBER

SHEET
3

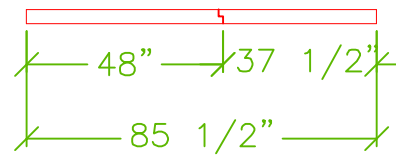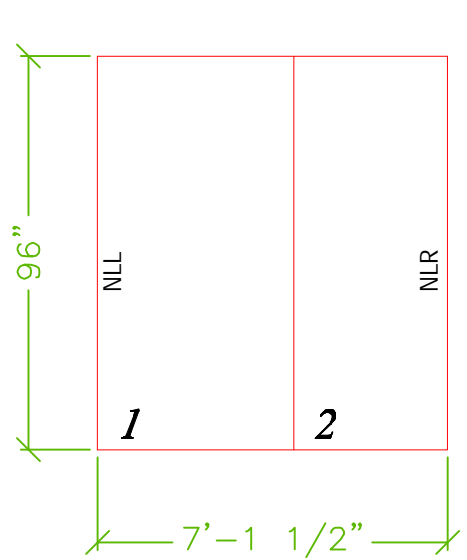



Wall 3

3 1/2" PANELS
24GA TS @ 16" O.C.

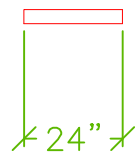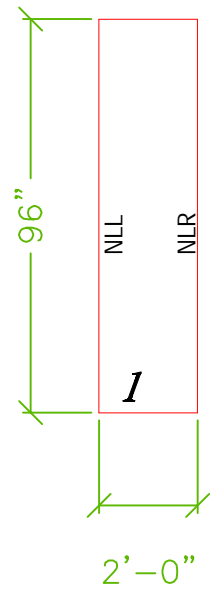



Wall 4

3 1/2" PANELS
24GA TS @ 16" O.C.

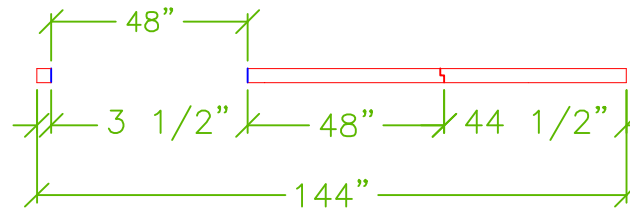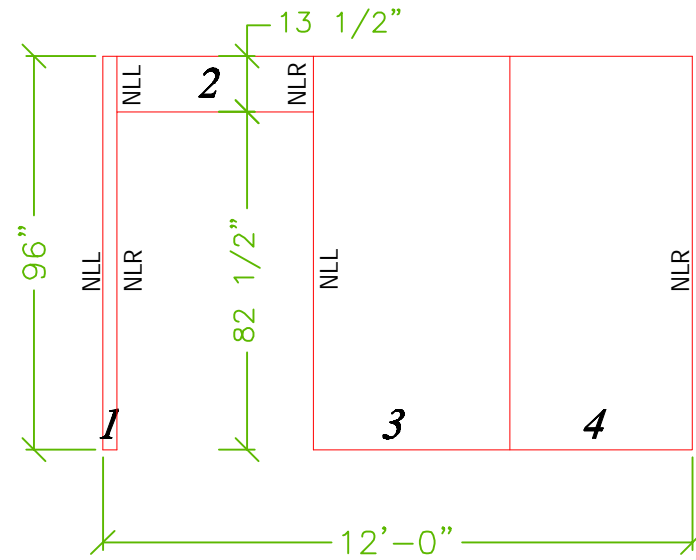



Wall 5

3 1/2" PANELS
24GA TS @ 16" O.C.

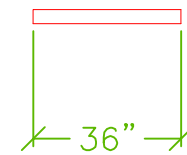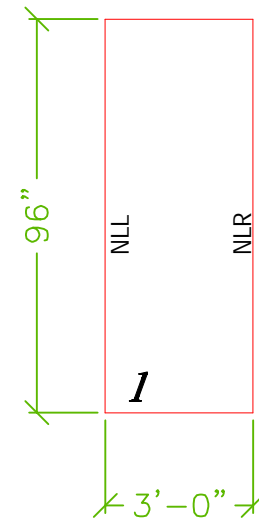



Wall 6

3 1/2" PANELS
24GA TS @ 16" O.C.

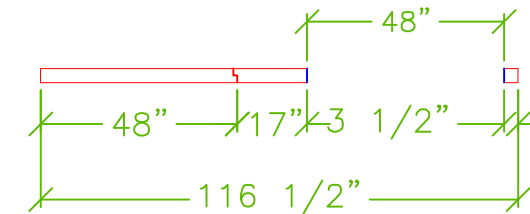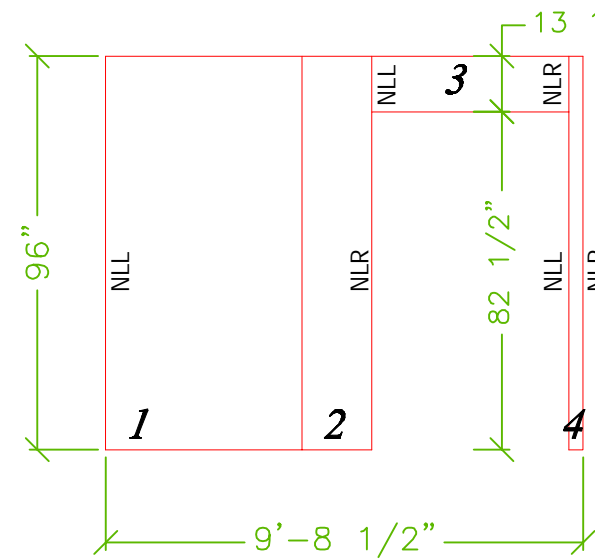

Wall 7

3 1/2" PANELS
24GA TS @ 16" O.C.

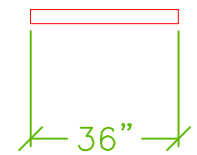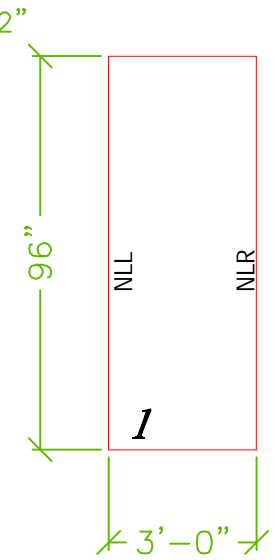

Wall 8



3 1/2" PANELS
24GA TS @ 16" O.C.

THE BRITTANI

FINISH DATE:	Oct 12, 2005
REVISED DATE:	
SCALE:	NTS
DESIGNED:	
DRAWN:	JPB



05-
JOB NUMBER

SHEET
4

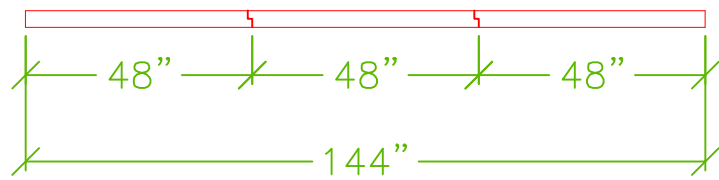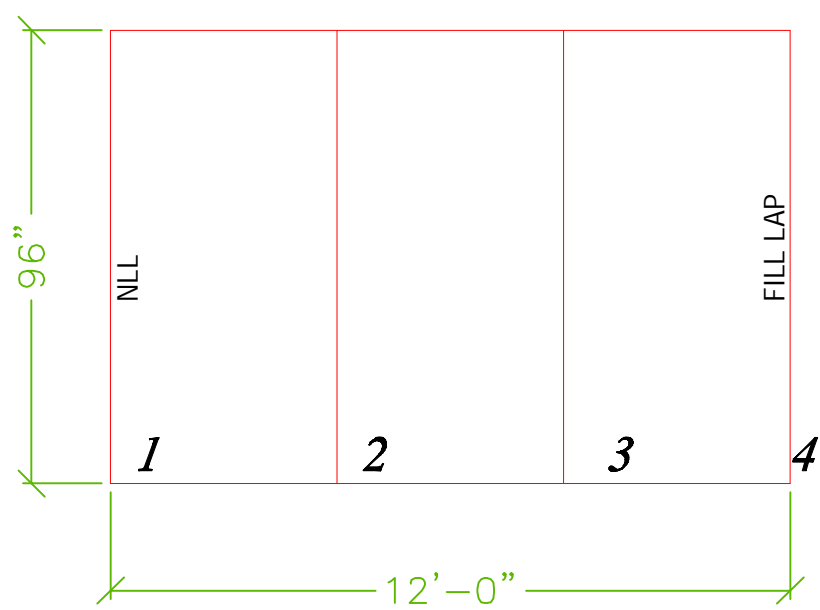



Wall 9

3 1/2" PANELS
24GA TS @ 16" O.C.

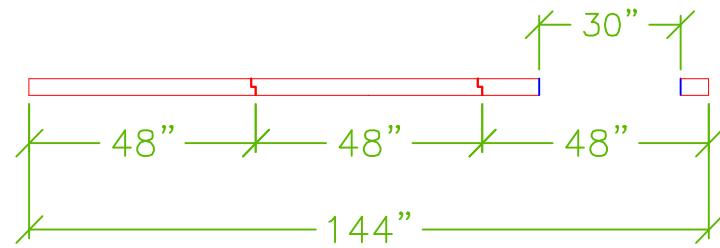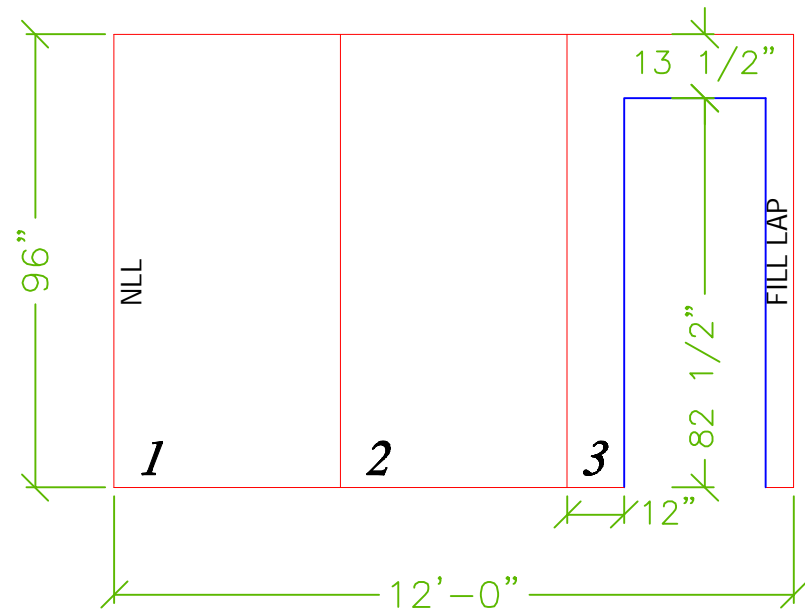



Wall 10

3 1/2" PANELS
24GA TS @ 16" O.C.

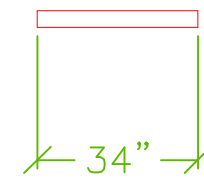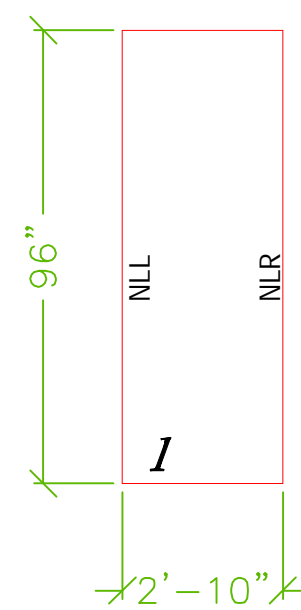

Wall 11

3 1/2" PANELS
24GA TS @ 16" O.C.

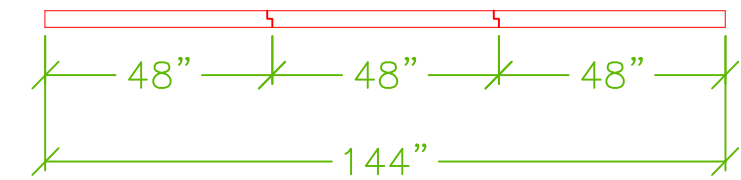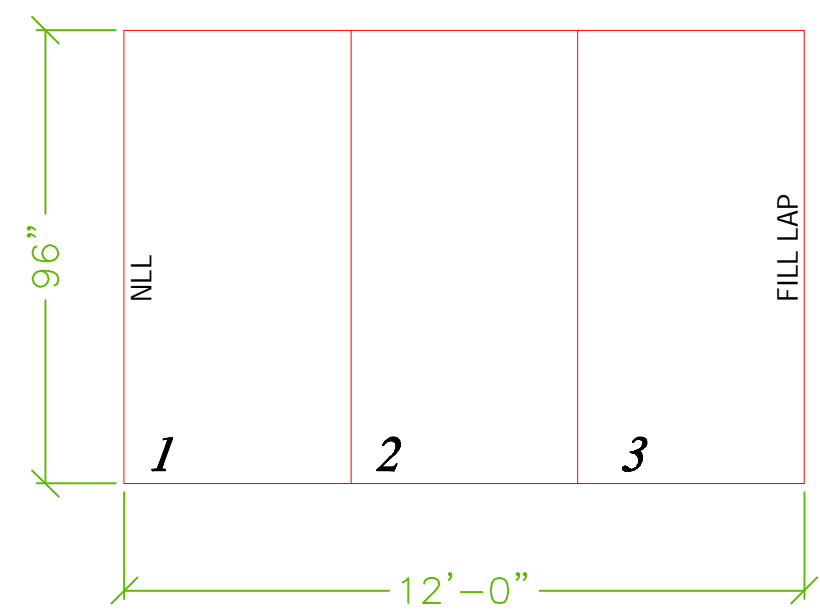

Wall 12



3 1/2" PANELS
24GA TS @ 16" O.C.

THE BRITTANI

FINISH DATE:	Oct 12, 2005
REVISED DATE:	
SCALE:	NTS
DESIGNED:	
DRAWN:	JPB



05-
JOB NUMBER

SHEET
5

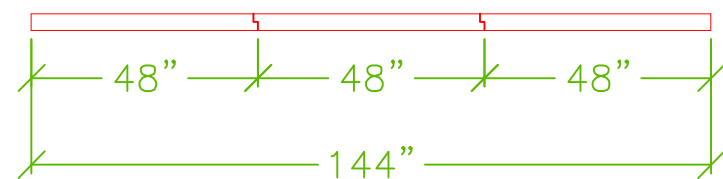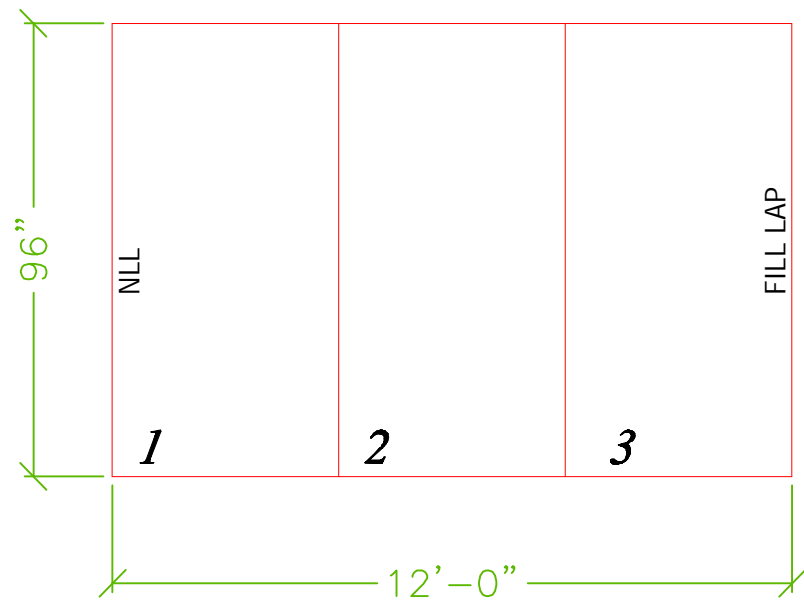

Wall 13

3 1/2" PANELS
24GA TS @ 16" O.C.

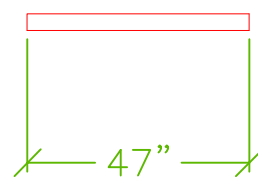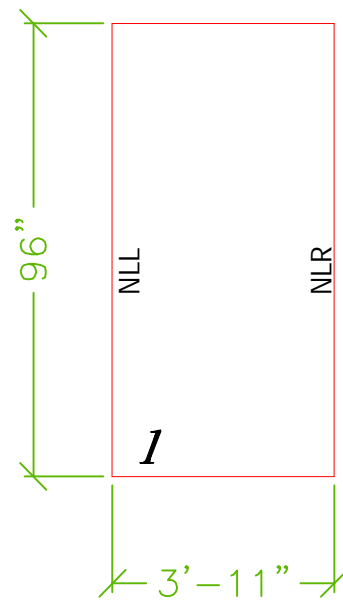

Wall 14

3 1/2" PANELS
24GA TS @ 16" O.C.

THE BRITTANI

FINISH DATE:	Oct 12, 2005
REVISED DATE:	
SCALE:	NTS
DESIGNED:	
DRAWN:	JPB

05-
JOB NUMBER

SHEET
6